

PROPOSED LIFT EXTENSION FOR: Ministry of Justice Takuvaive, AVARUA RAROTONGA, COOK ISLANDS

SHEET	TITLE		
0.	TITLE PAGE		
1.	Ground Floor Site Plan		
2.	Top Floor Site Plan		
3.	Existing Floor Plan Layout		
4.	Floor Plan with Lift Layout		
5.	Top Floor Plan Layout		
6.	New Roofing Plan Layout		
7.	Elevations Plan Layout		

PREPARED BY:

COPY RIGHT © KDE CONSULT LTD

ALL RIGHTS RESERVED. UNAUTHORISED REPRODUCTION PROHIBITED






P.O.Box 3288, Titikaveka, Rarotonga, Cook Islands

CONCEPT

voice: (682) 29-833

moby: (682) 55-663

email: admin@kdeconsultltd.com

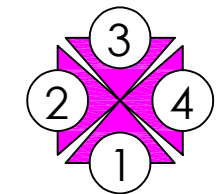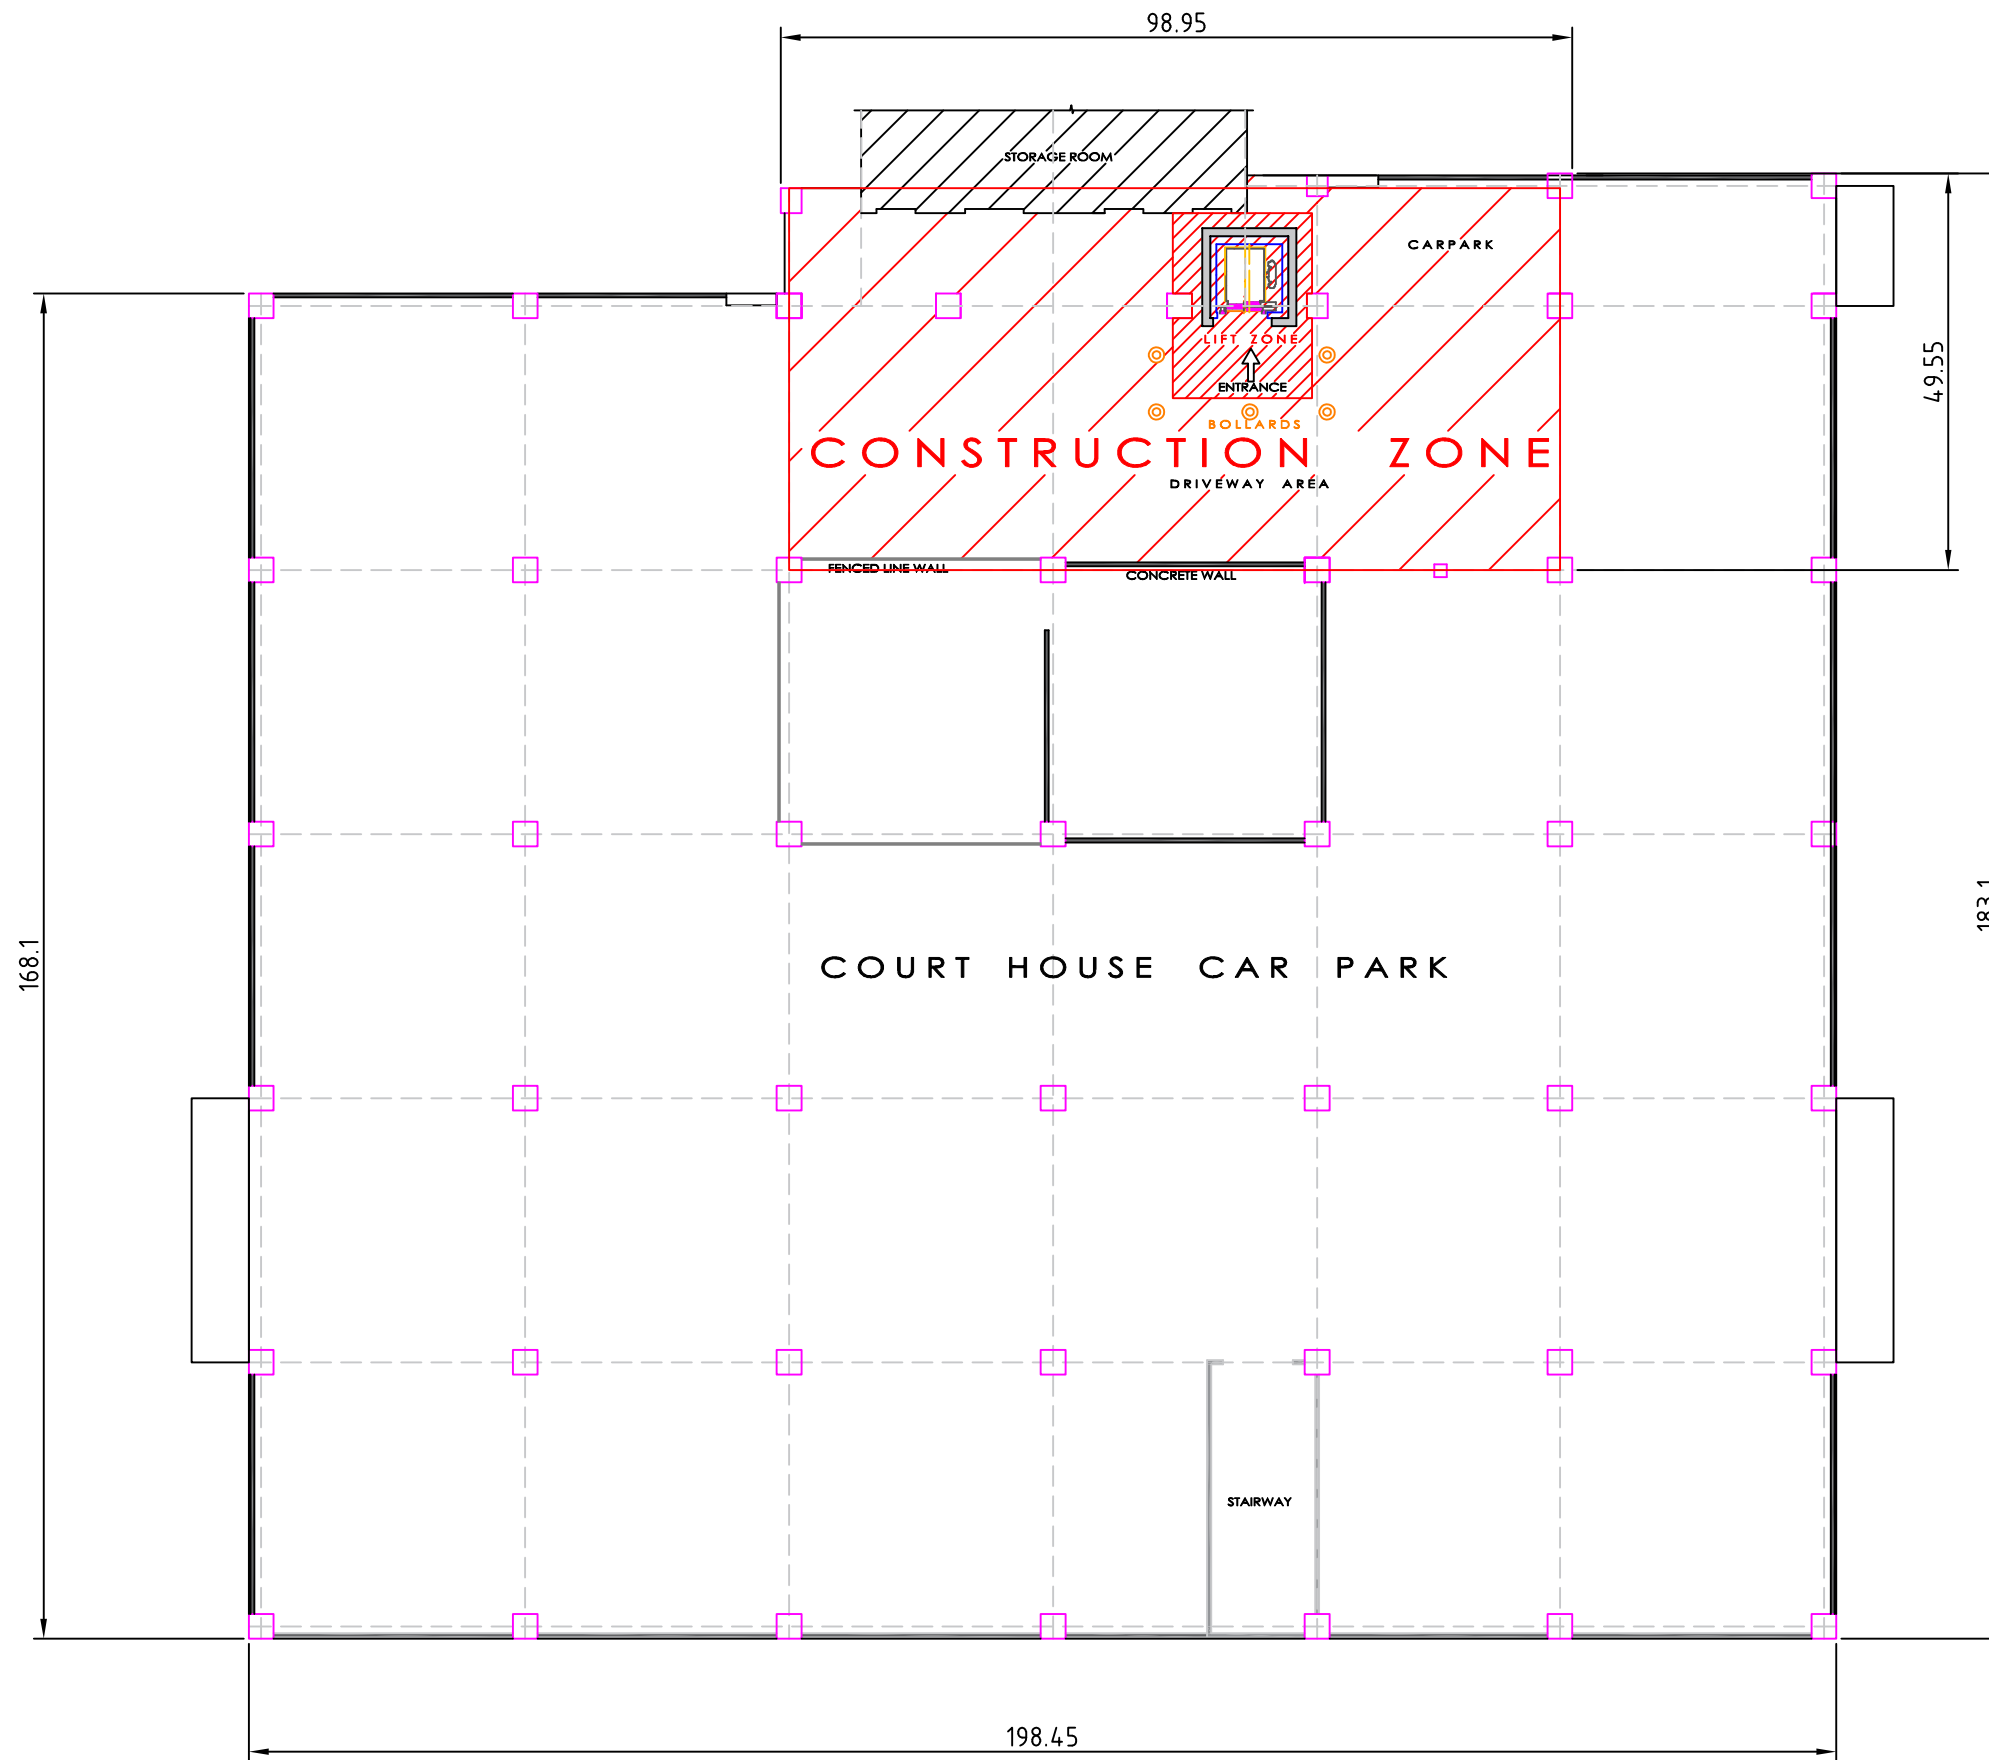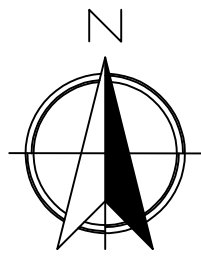

ELEVATION KEY

Ground Floor Site Plan
SCALE 1 : 200




CONCEPT

KDE Consult Ltd
Design & Engineering Services
P.O.Box 3288, Titikaveka, Rarotonga, Cook Islands

voice: (682) 29-833
moby: (682) 55-663
email: admin@kdeconsultltd.com

PROPOSED LIFT EXTENSION FOR: Ministry of Justice
Takuvaine, AVARUA
RAROTONGA, COOK ISLANDS

DRAWN: AT	DATE 15.11.21	No.: KDE21-007
DESIGNED: Ministry of Justice	15.11.21	CAD Ref: CIIC - MoJ Lift
APPROVED: Ministry of Justice	19.11.21	SCALE AS SHOWN
CHECKED: C.I.I.C.	19.11.21	SHEET 01 OF 07
		KDE21A3-007

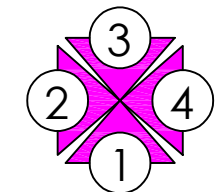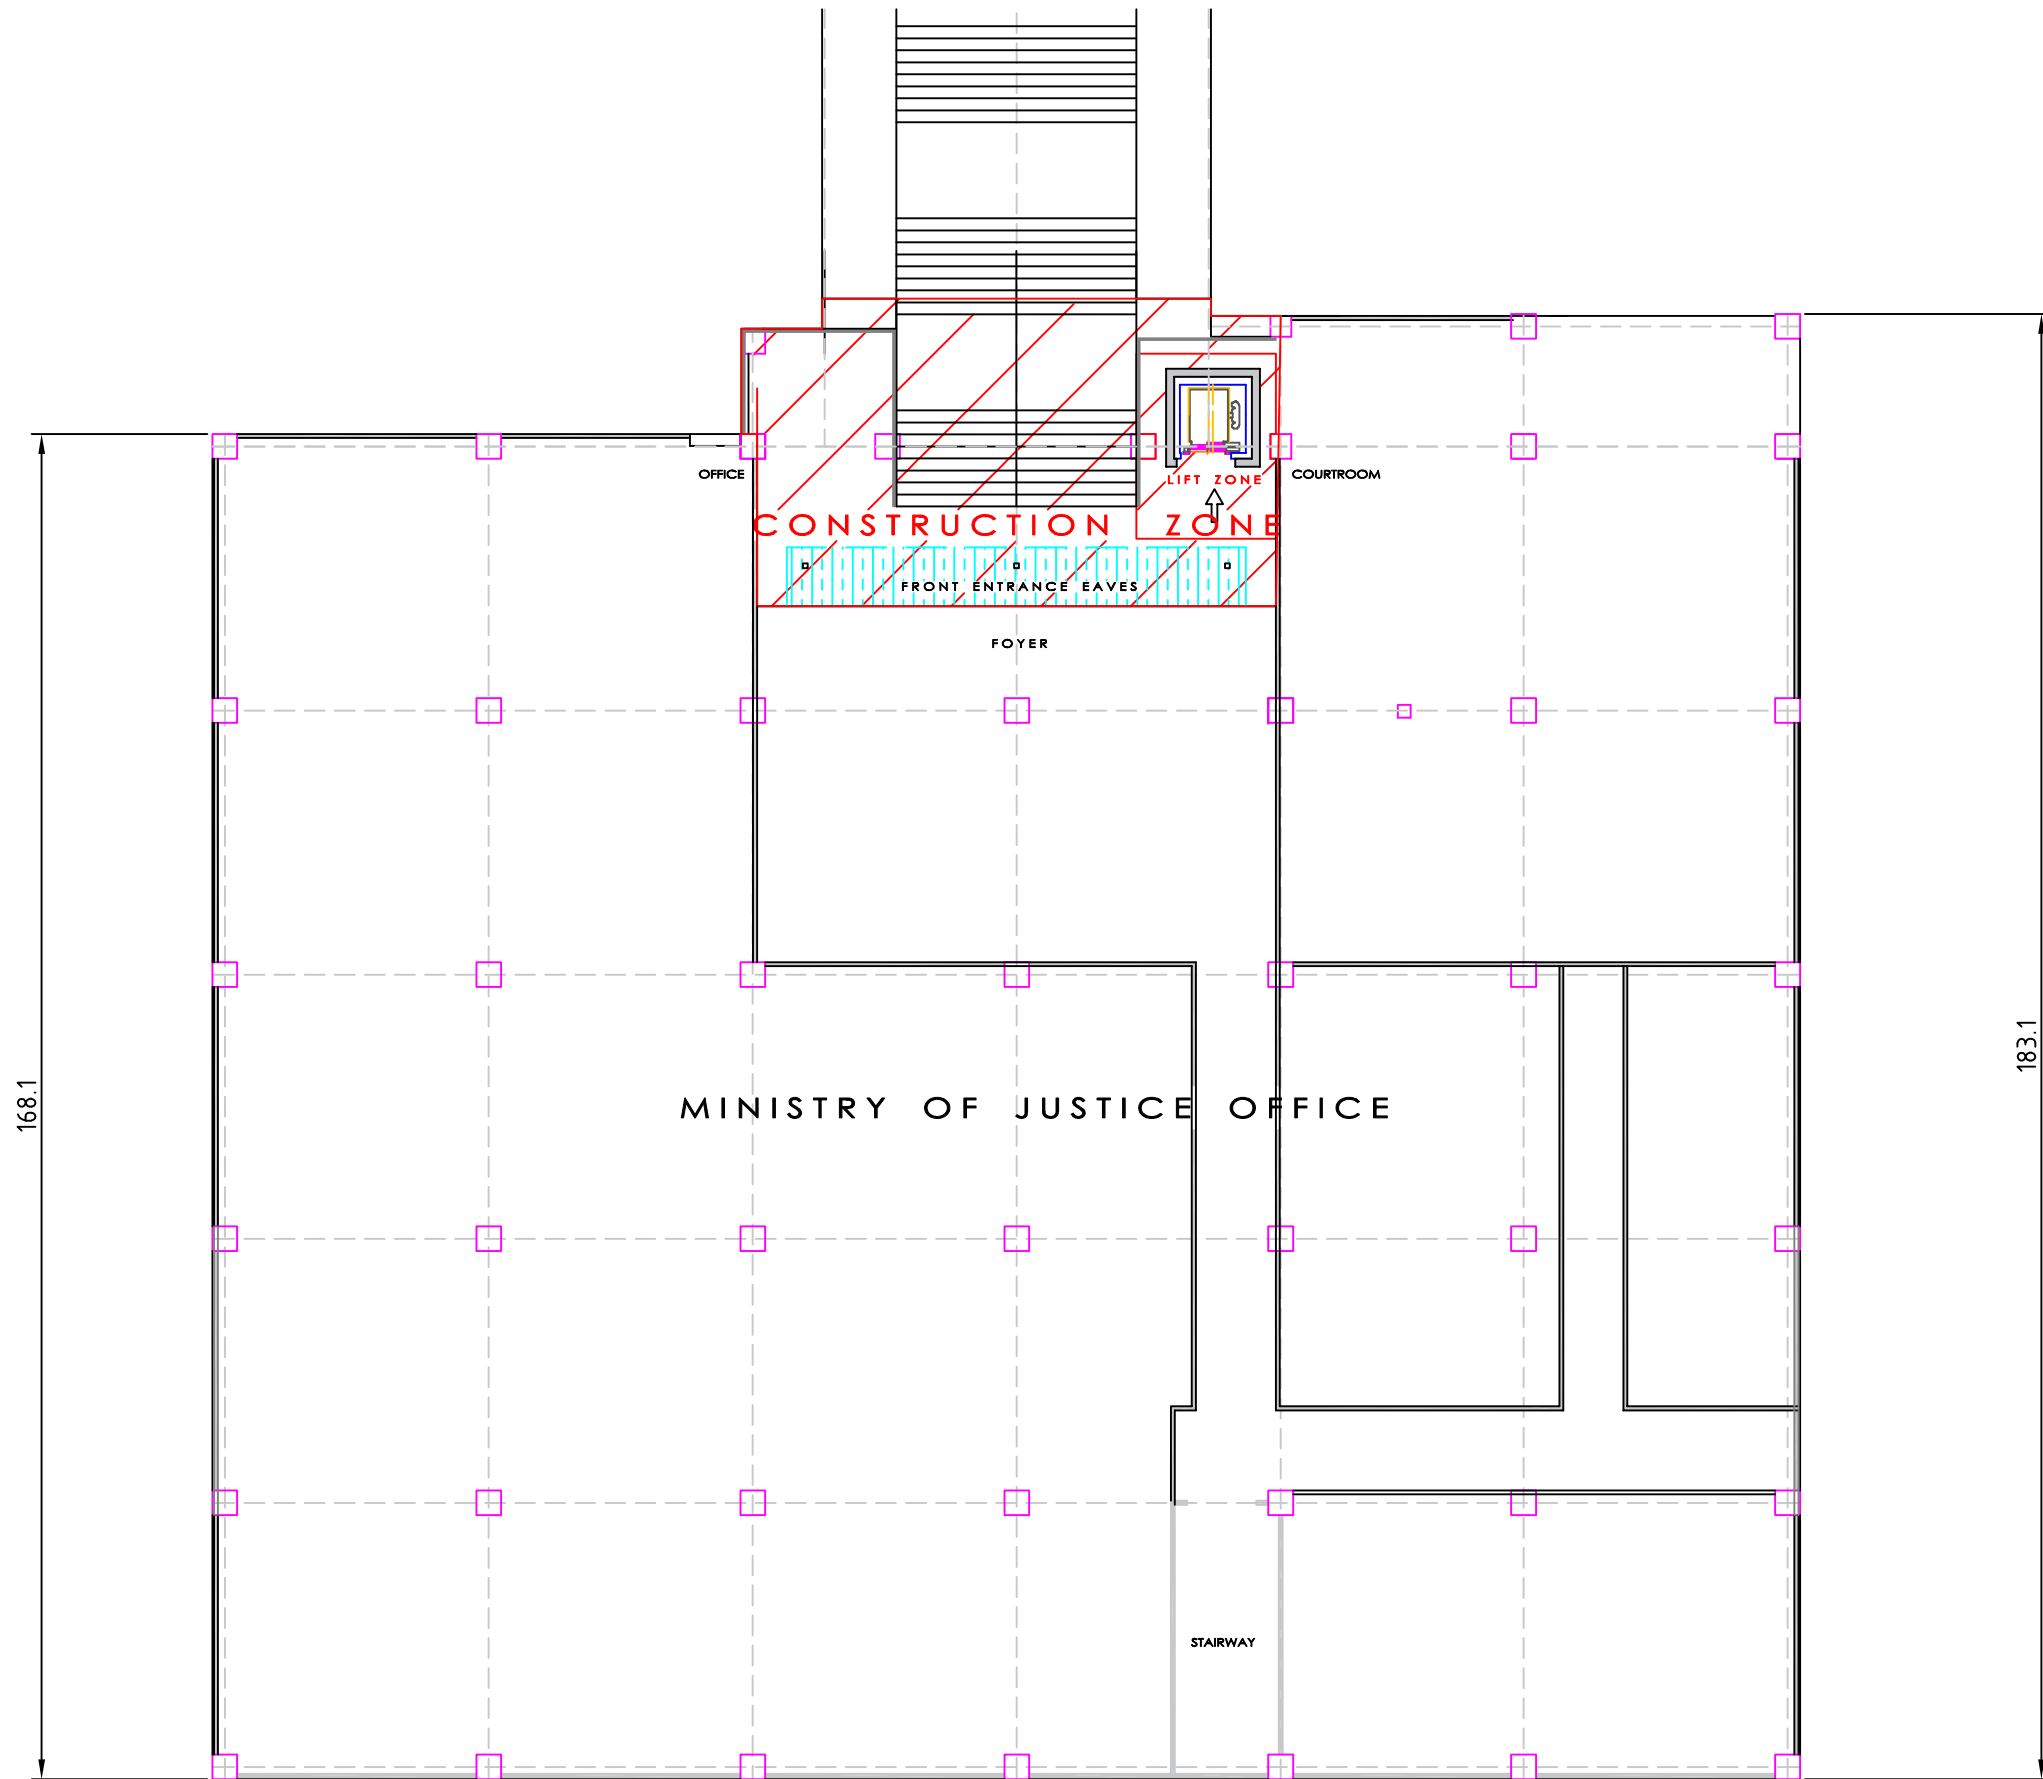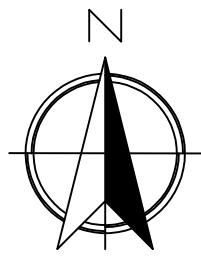

ELEVATION KEY

Top Floor Site Plan
SCALE 1 : 200


CONCEPT

KDE Consult Ltd
Design & Engineering Services
P.O.Box 3288, Titikaveka, Rarotonga, Cook Islands

voice: (682) 29-833
moby: (682) 55-663
email: admin@kdeconsultltd.com

PROPOSED LIFT EXTENSION FOR: Ministry of Justice
Takuvaive, AVARUA
RAROTONGA, COOK ISLANDS

DRAWN: AT	DATE 15.11.21	No.: KDE21-007
DESIGNED: Ministry of Justice	DATE 15.11.21	CAD Ref: CIIC - MoJ Lift
APPROVED: Ministry of Justice	DATE 19.11.21	SCALE AS SHOWN
CHECKED: C.I.I.C.	DATE 19.11.21	SHEET 02 OF 07
		KDE21A3-007

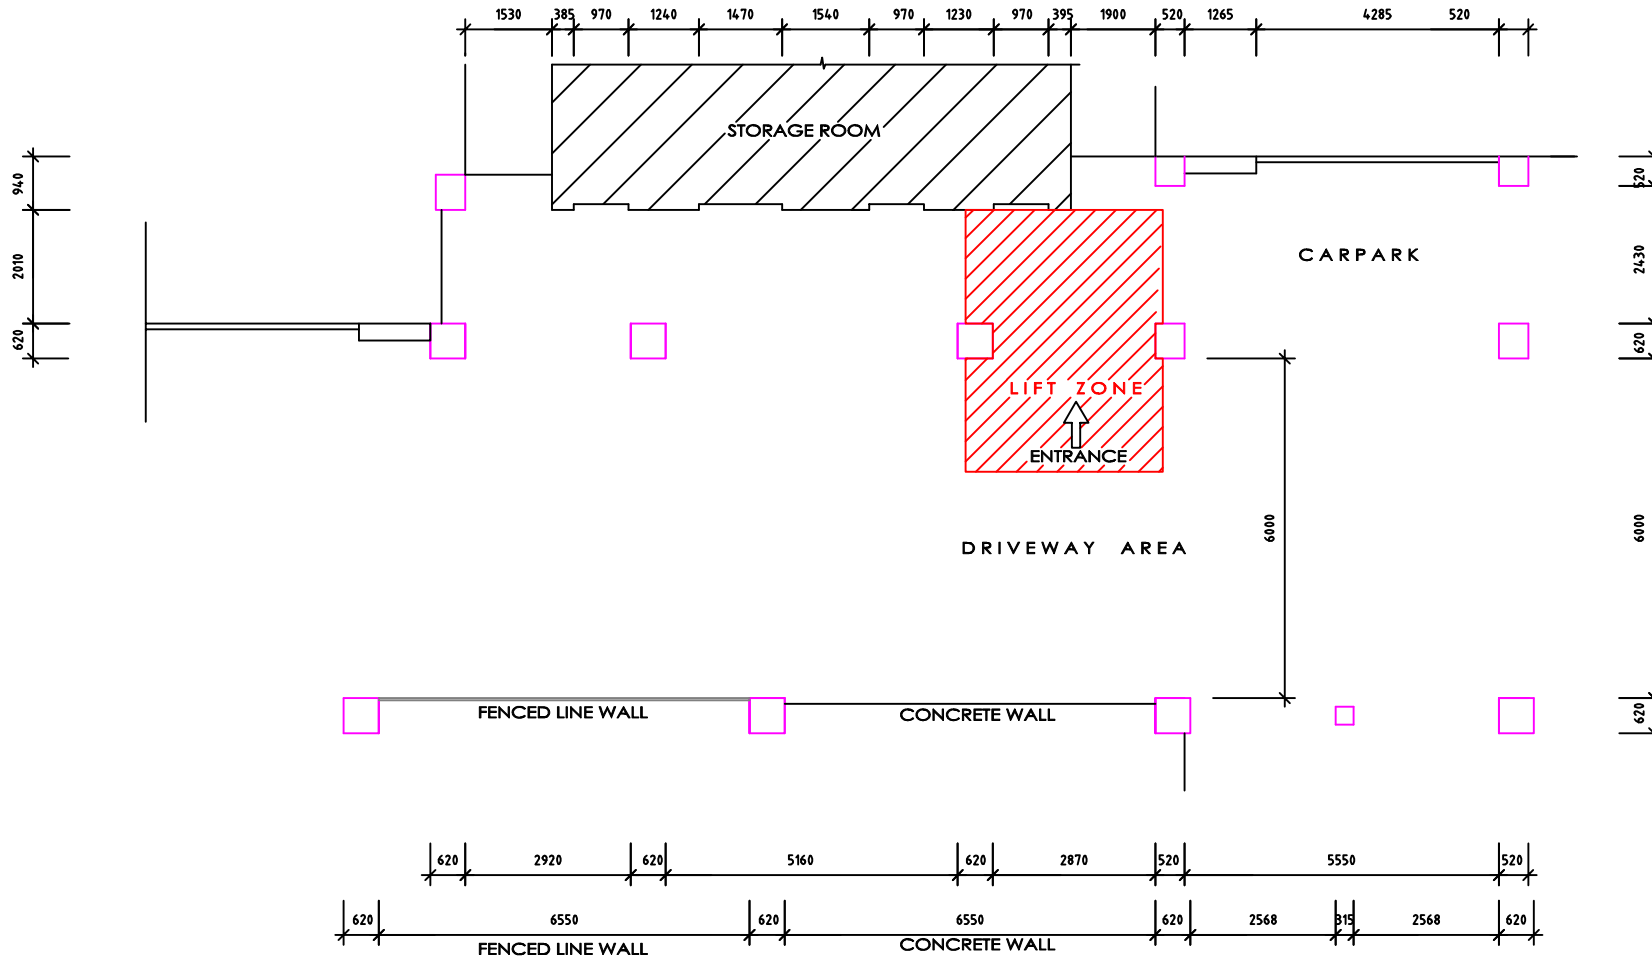

ELEVATION KEY

Existing Ground Floor Layout

SCALE 1 : 100




CONCEPT

KDEConsult Ltd
Design & Engineering Services
P.O.Box 3288, Titikaveka, Rarotonga, Cook Islands

voice: (682) 29-833
moby: (682) 55-663
email: admin@kdeconsultltd.com

PROPOSED LIFT EXTENSION FOR: Ministry of Justice
Takuvaine, AVARUA
RAROTONGA, COOK ISLANDS

DRAWN: AT	DATE: 15.11.21	No.: KDE21-007
DESIGNED: Ministry of Justice	DATE: 15.11.21	CAD Ref: CLIC - Mod Lift
APPROVED: Ministry of Justice	DATE: 19.11.21	SCALE: AS SHOWN
CHECKED: C.I.L.C.	DATE: 19.11.21	SHEET 03 OF 07
		KDE21A3-007

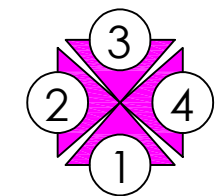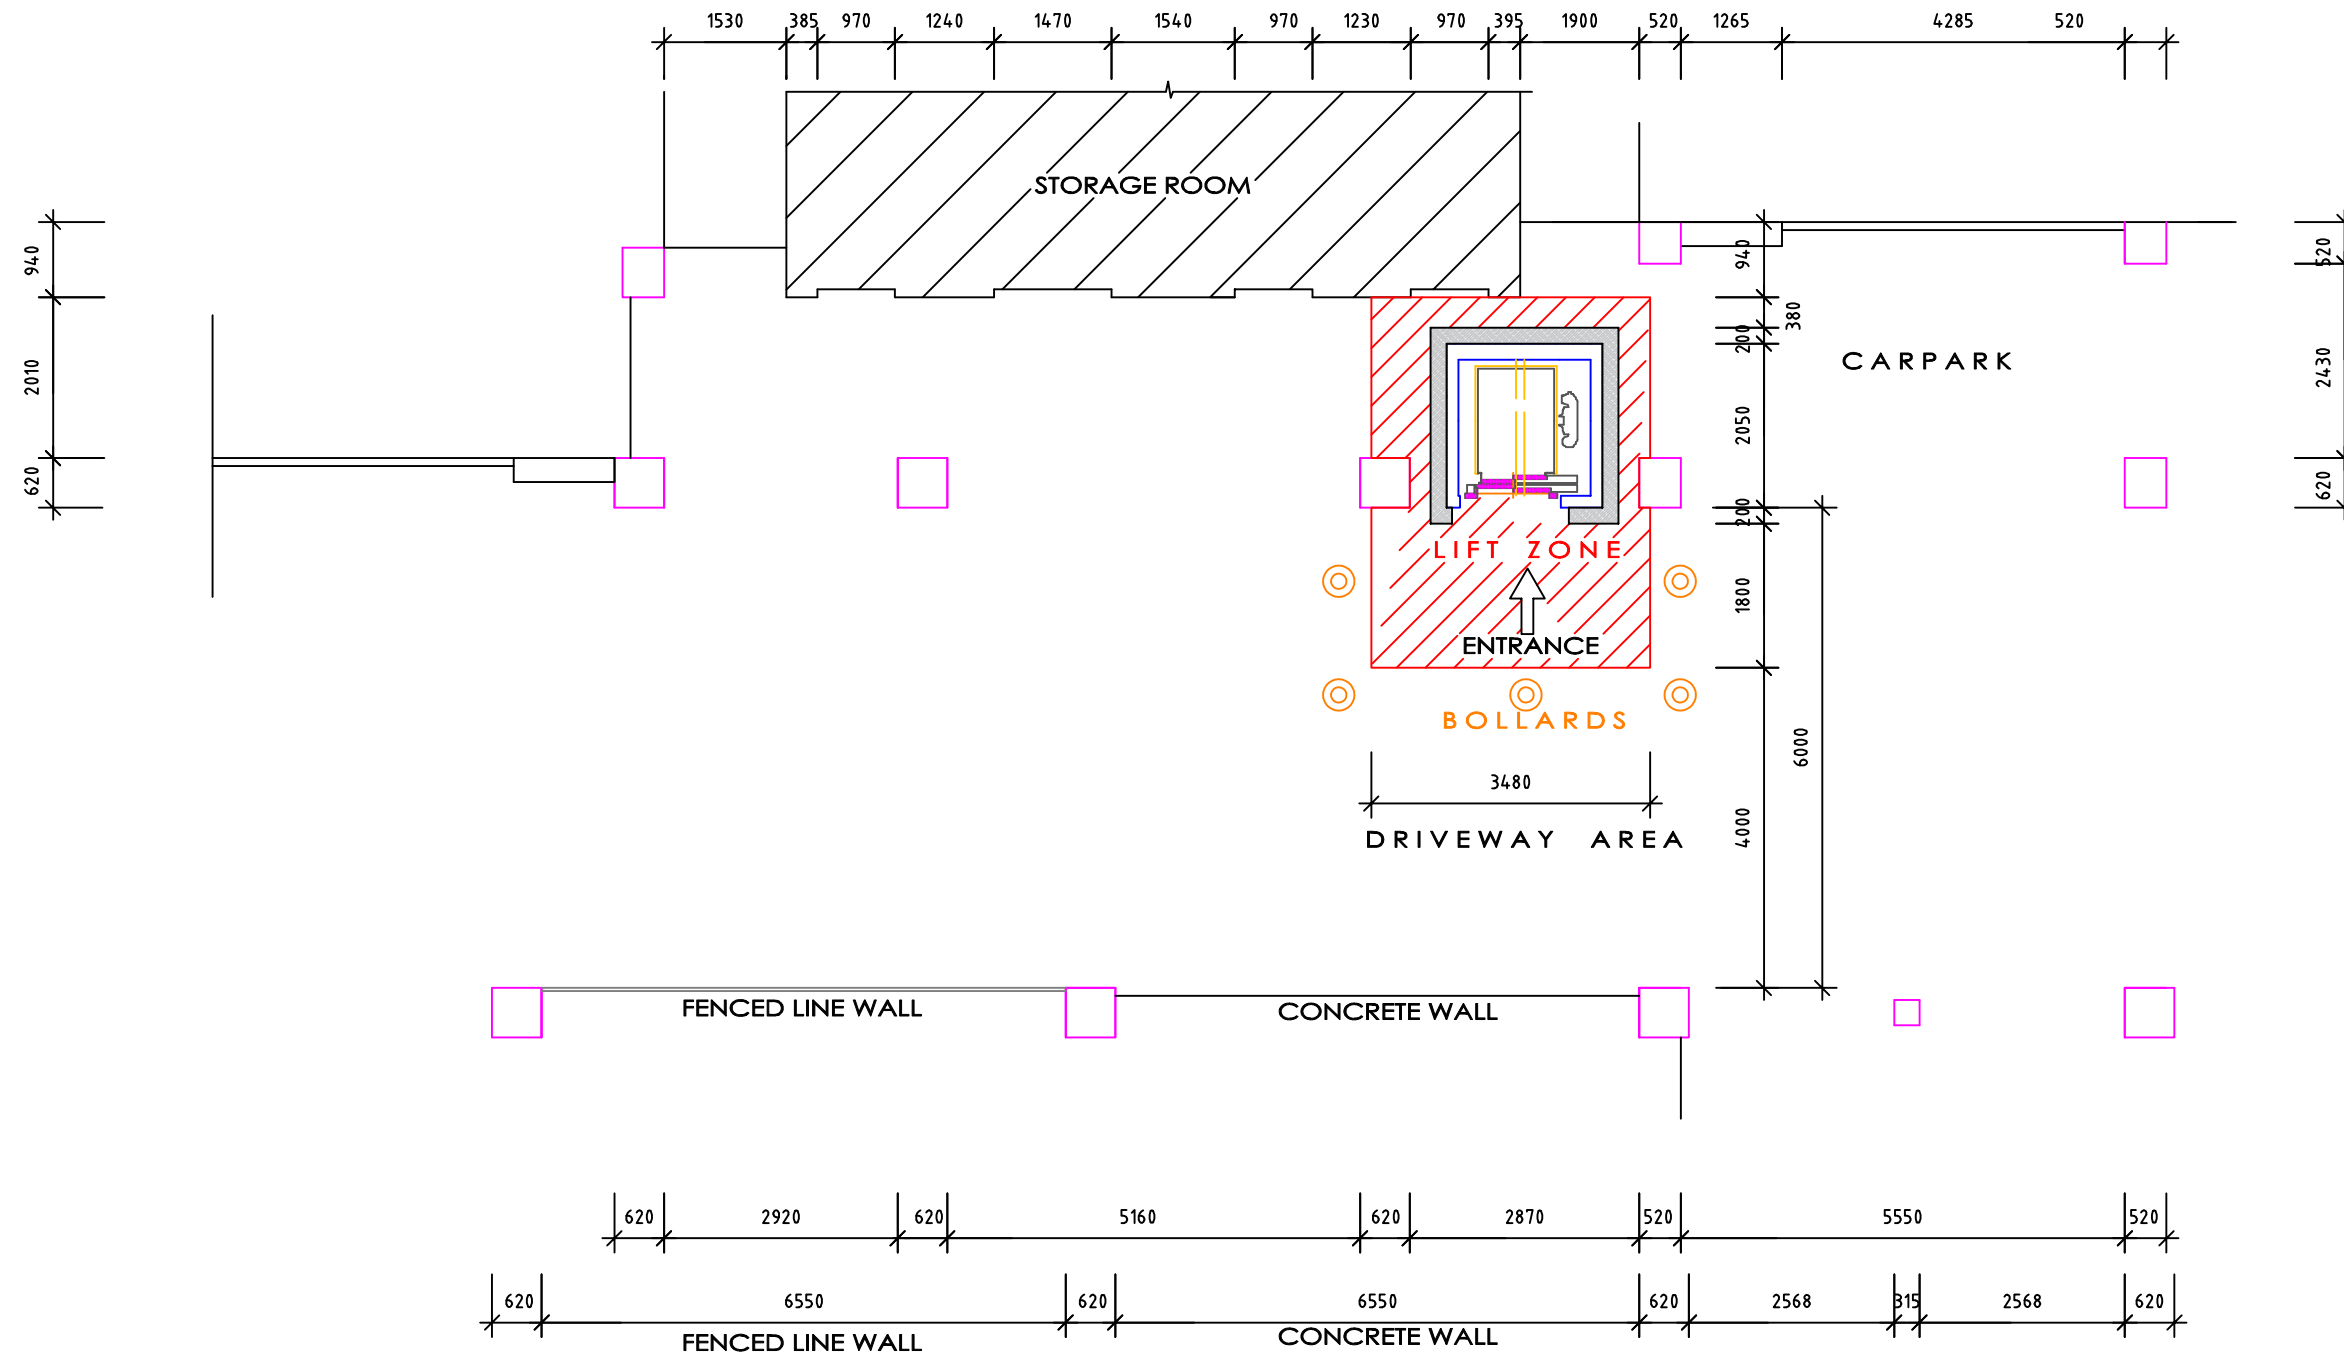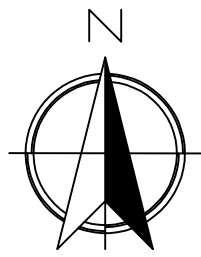

ELEVATION KEY

Ground Floor with LIFT Layout

SCALE 1 : 100



CONCEPT

KDE Consult Ltd
Design & Engineering Services
P.O.Box 3288, Titikaveka, Rarotonga, Cook Islands


voice: (682) 29-833
moby: (682) 55-663
email: admin@kdeconsultltd.com

PROPOSED LIFT EXTENSION FOR: Mnistry of Justice
Takuvaive, AVARUA
RAROTONGA, COOK ISLANDS


DRAWN: AT	DATE 15.11.21	No.: KDE21-007
DESIGNED: Ministry of Justice	15.11.21	CAD Ref: CIIC - MoJ Lift
APPROVED: Ministry of Justice	19.11.21	SCALE AS SHOWN
CHECKED: C.I.I.C.	19.11.21	SHEET 04 OF 07
		KDE21A3-007

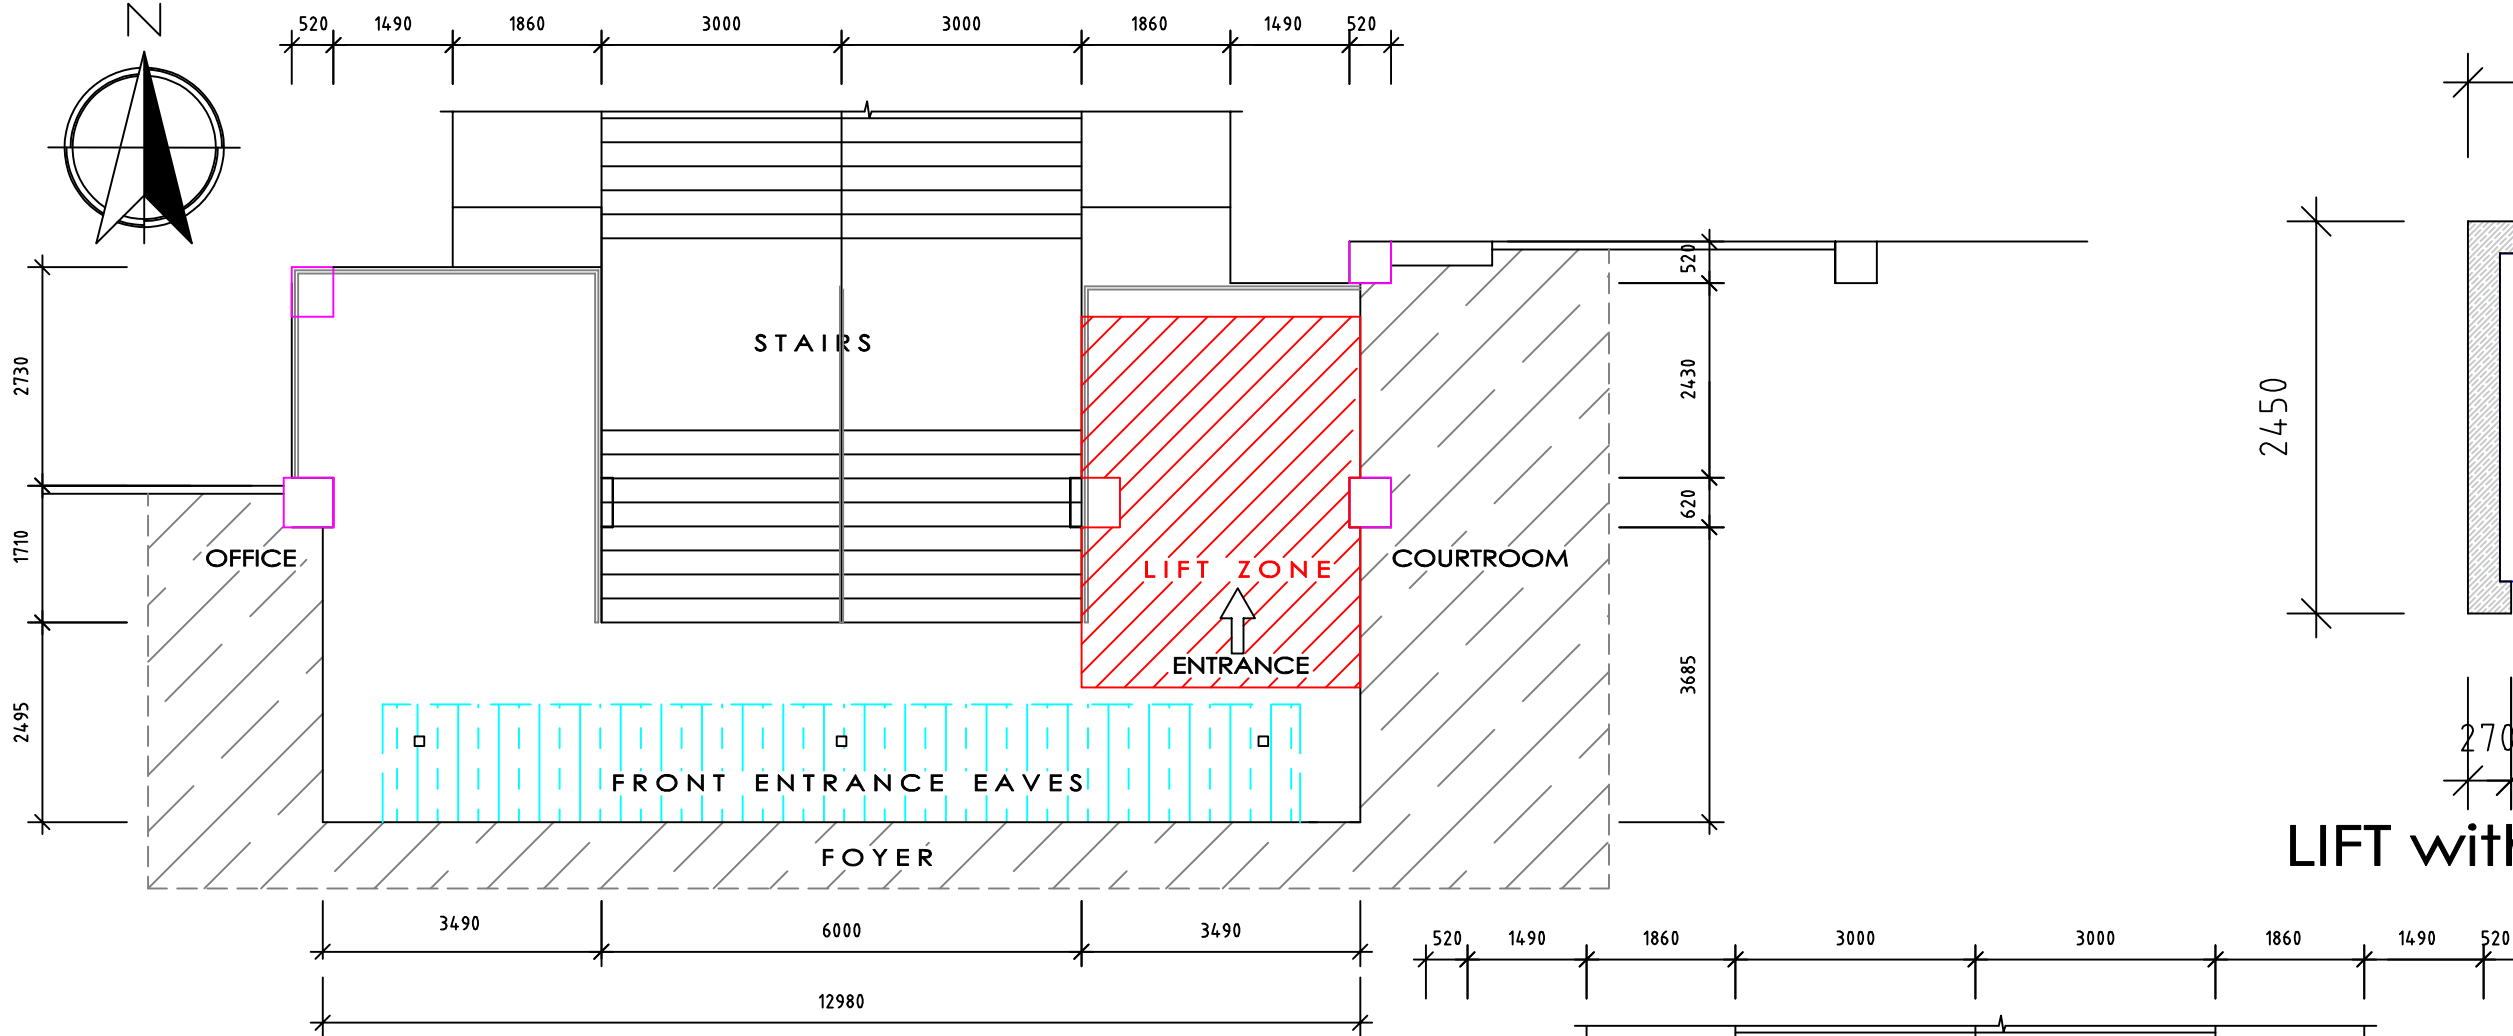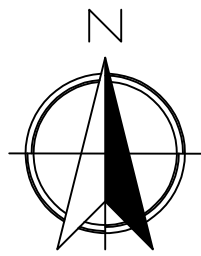


Top Floor Existing Layout
SCALE 1 : 100

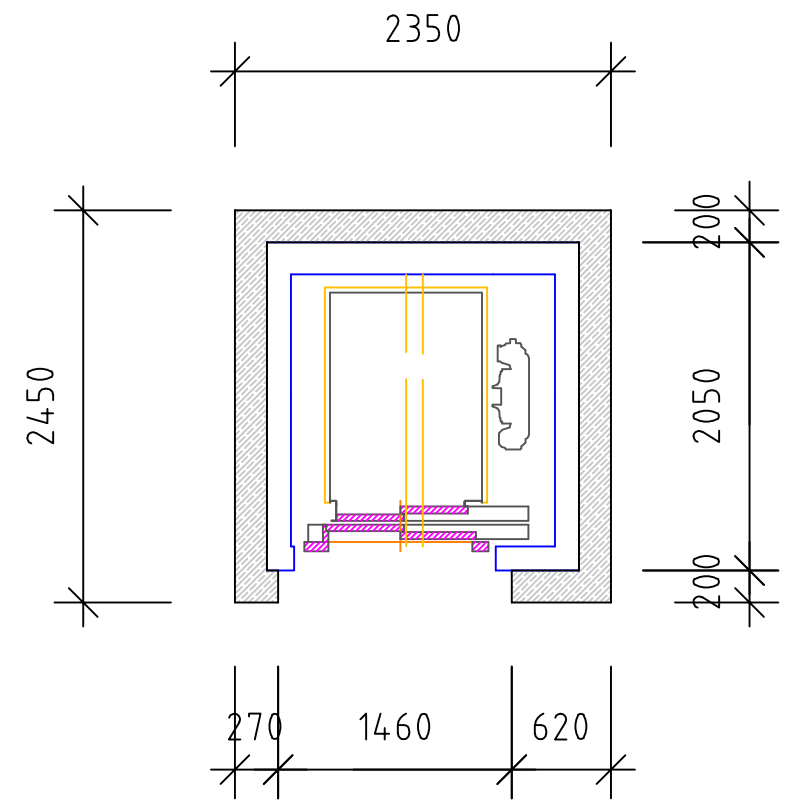

LIFT with Concrete Shaft
SCALE 1 : 50

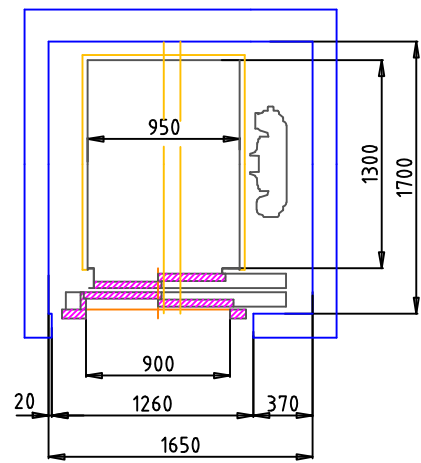


LIFT Sample Layout
SCALE 1 : 50



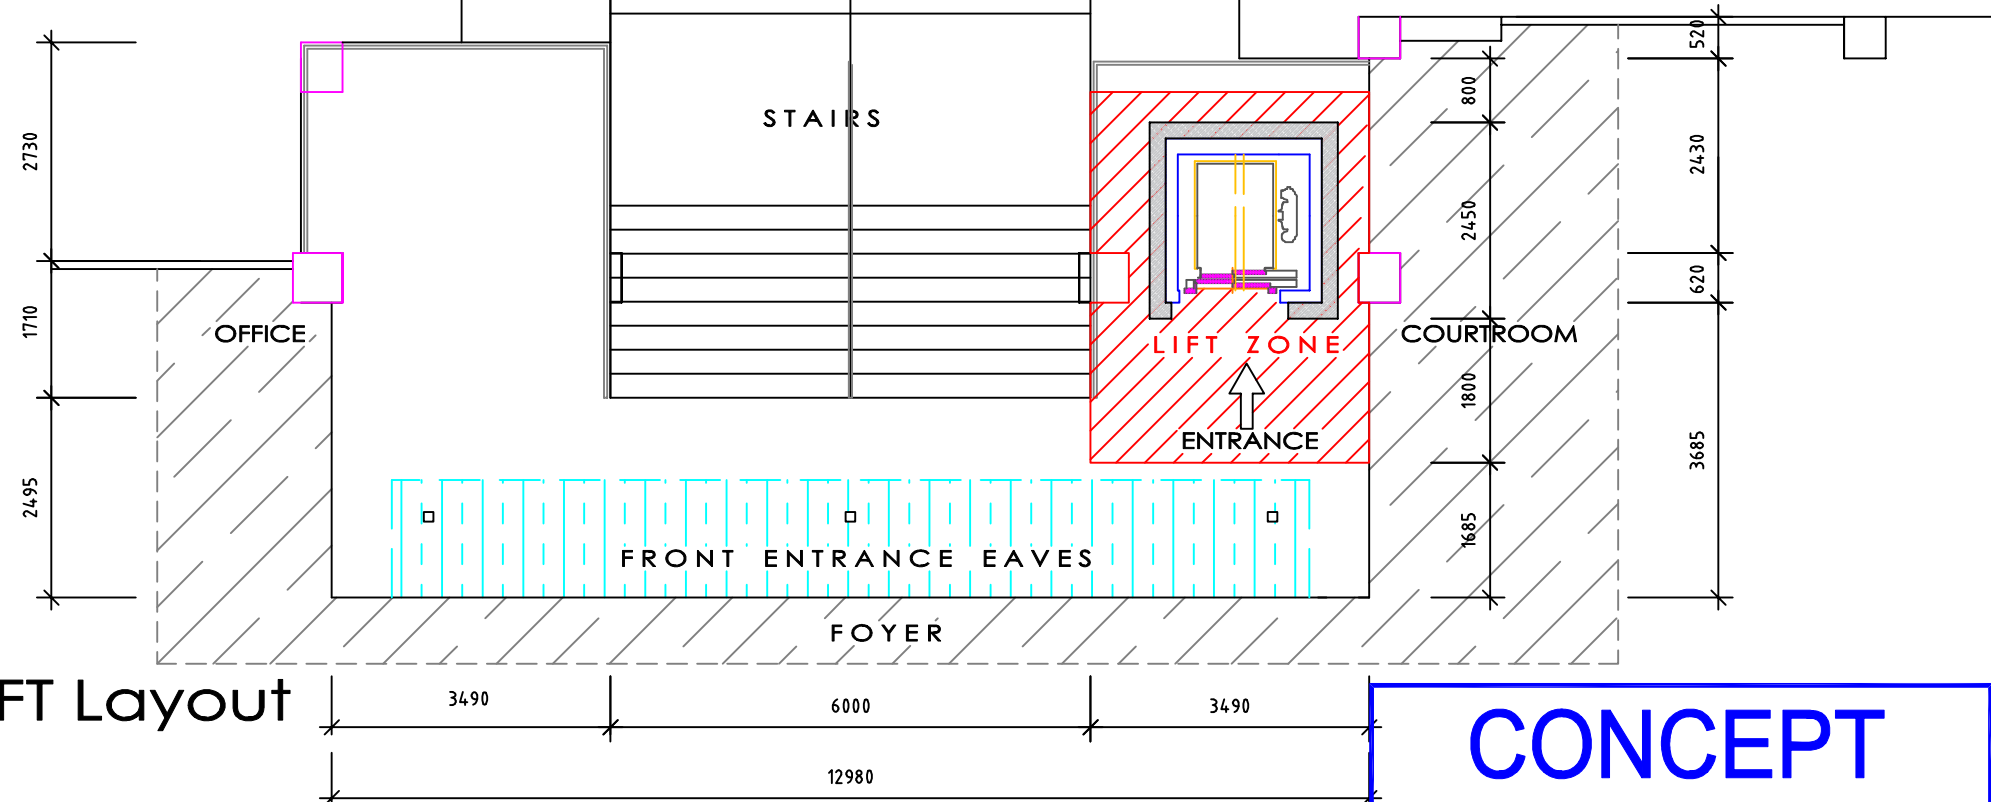


Top Floor with LIFT Layout
SCALE 1 : 100

CONCEPT

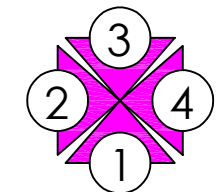

ELEVATION KEY

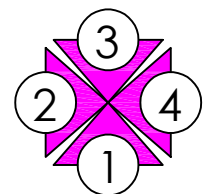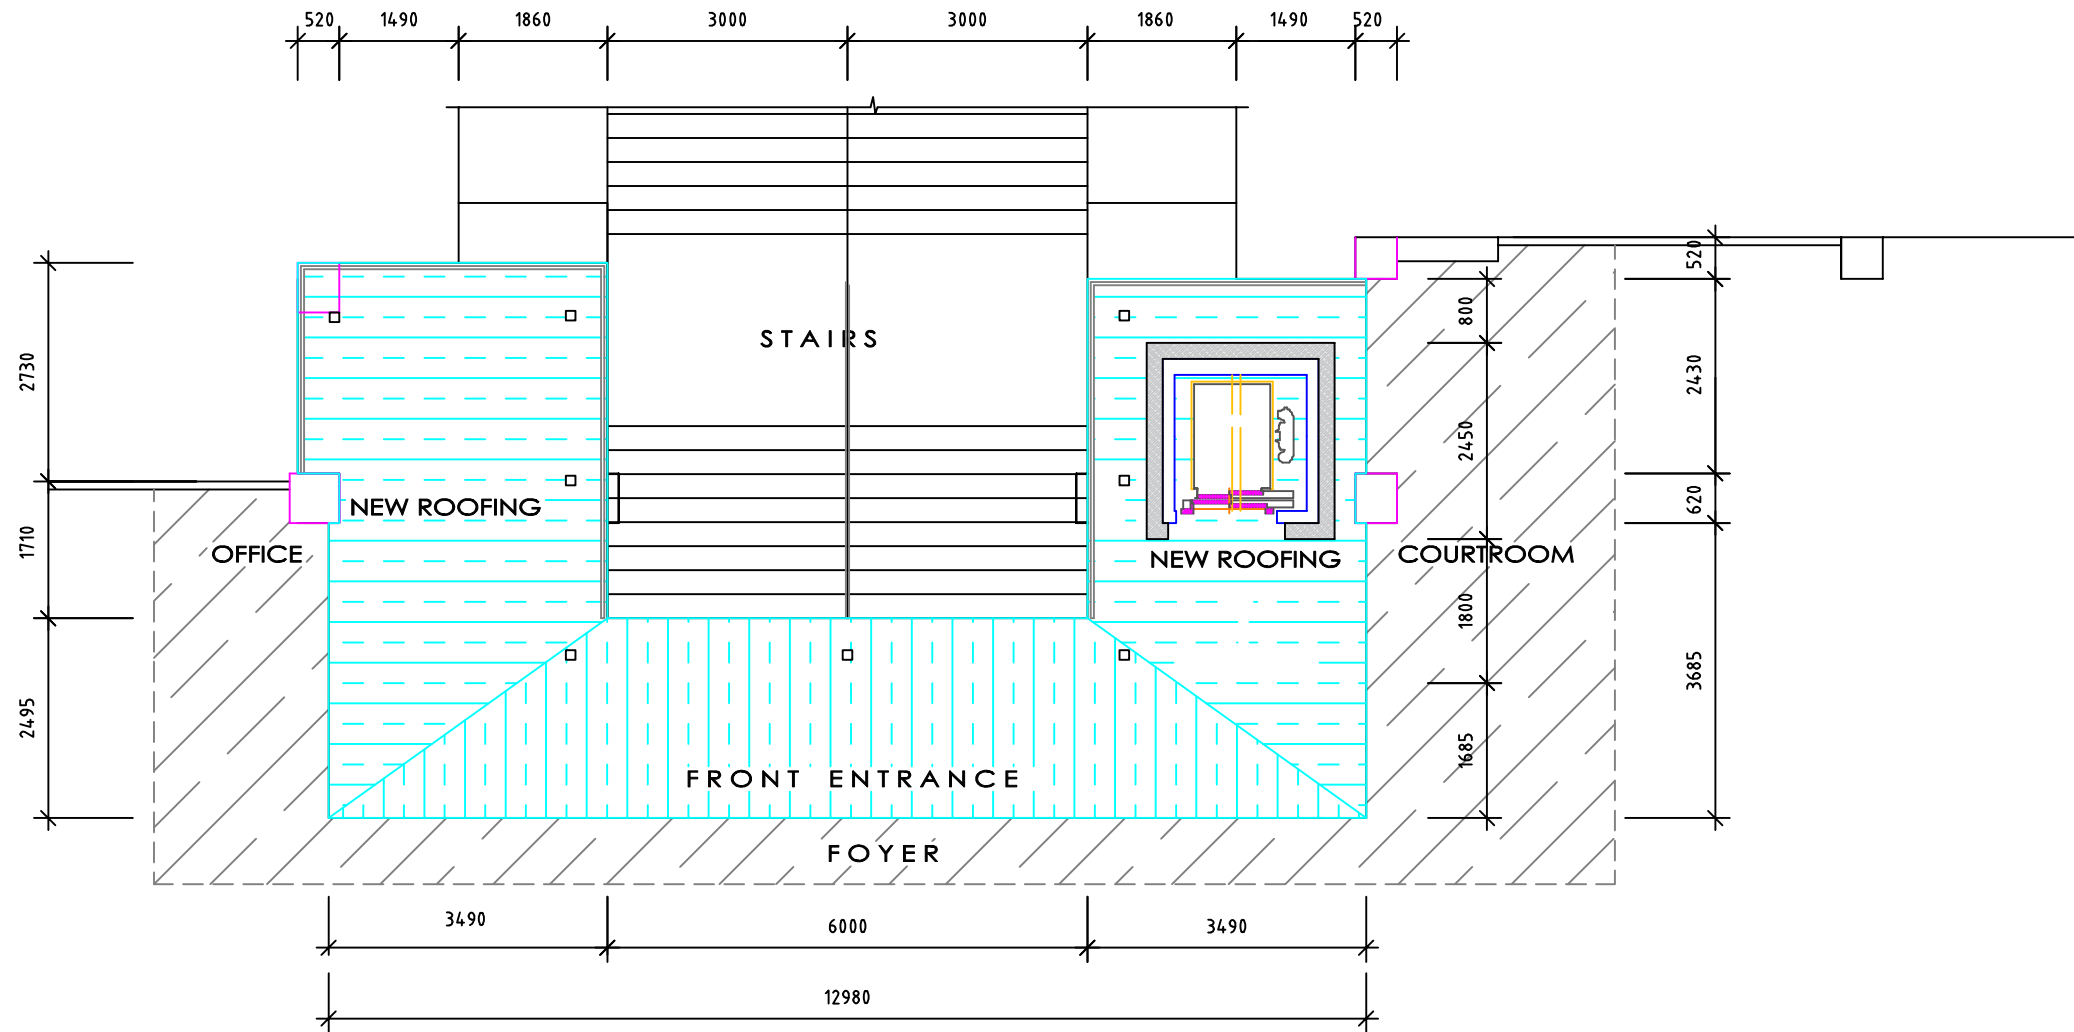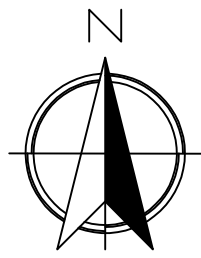

ELEVATION KEY

New Roofing Plan Layout

SCALE 1 : 100



CONCEPT

KDE Consult Ltd
Design & Engineering Services
P.O.Box 3288, Titikaveka, Rarotonga, Cook Islands


voice: (682) 29-833
moby: (682) 55-663
email: admin@kdeconsultttd.com

PROPOSED LIFT EXTENSION FOR: Ministry of Justice
Takuvaive, AVARUA
RAROTONGA, COOK ISLANDS


DRAWN: AT	DATE 15.11.21	No.: KDE21-007
DESIGNED: Ministry of Justice	15.11.21	CAD Ref: CIIC - MoJ Lift
APPROVED: Ministry of Justice	19.11.21	SCALE AS SHOWN
CHECKED: C.I.I.C.	19.11.21	SHEET 06 OF 07
		KDE21A3-007

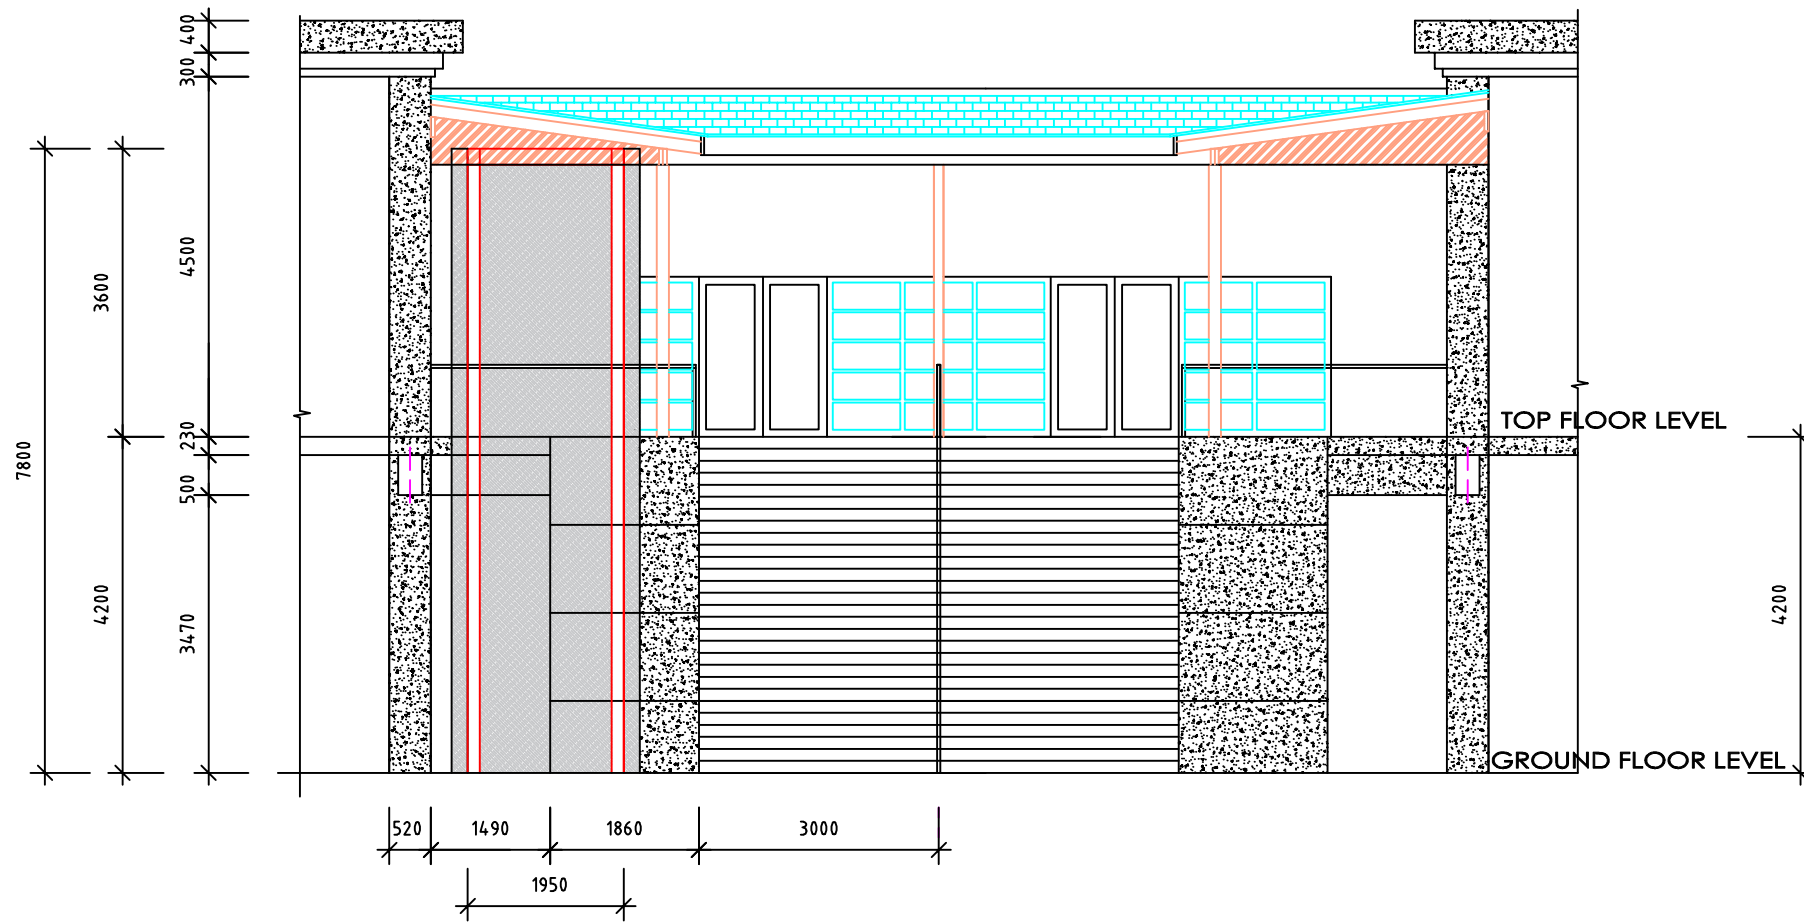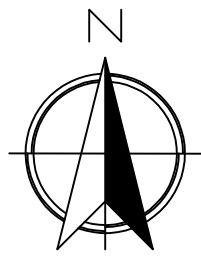

Elevation 1 Layout
SCALE 1 : 100

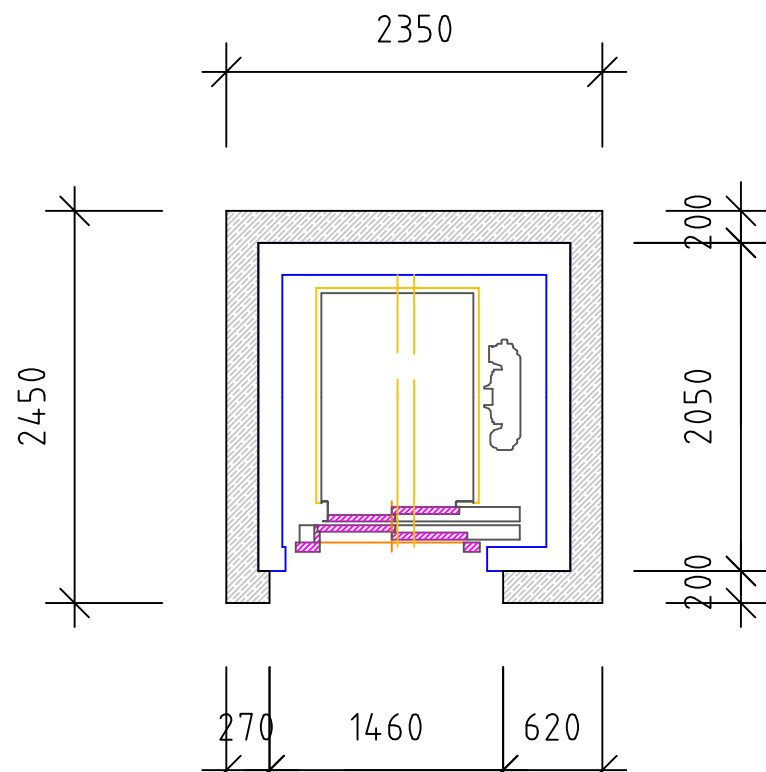


LIFT with Concrete Shaft Layout
SCALE 1 : 100

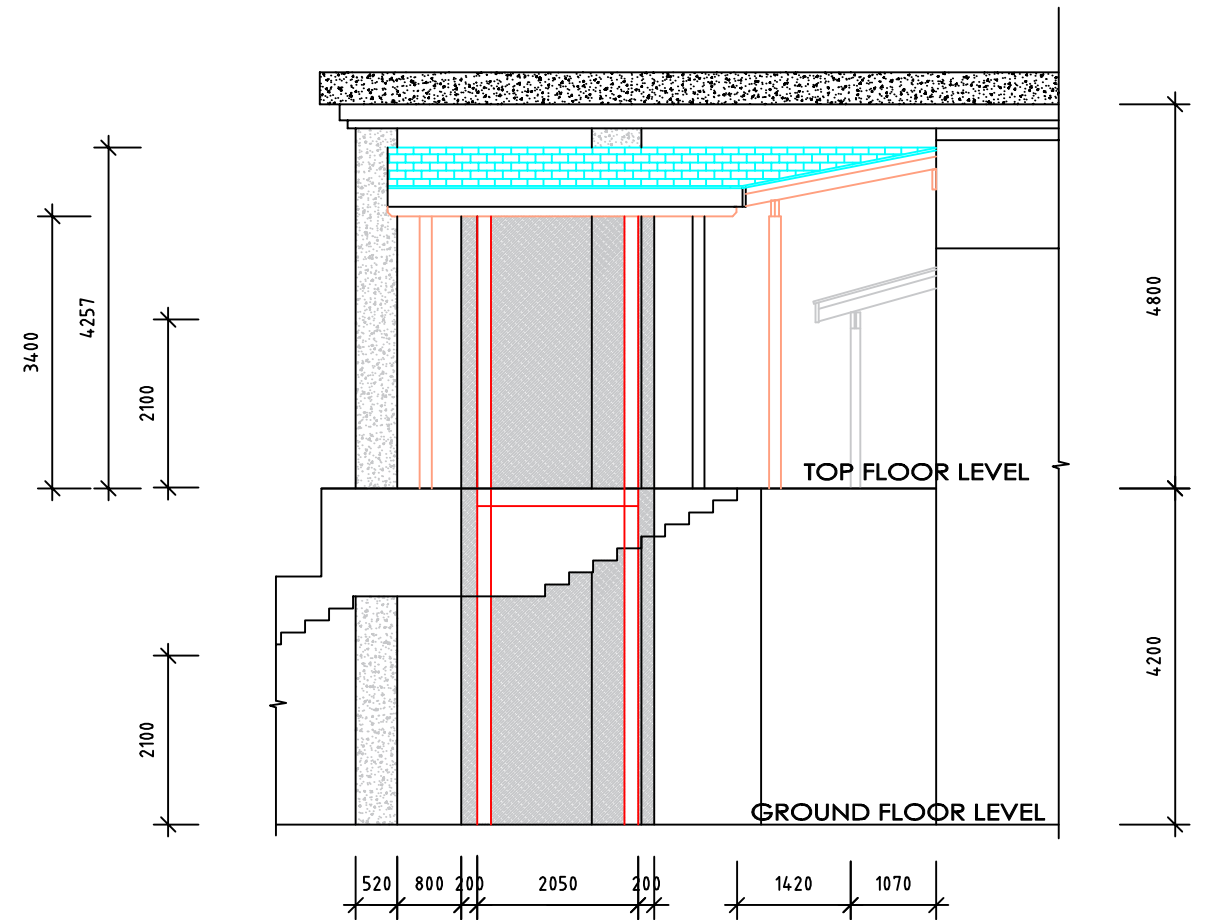

Elevation 4 Layout
SCALE 1 : 100

CONCEPT

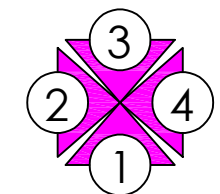

ELEVATION KEY

DRAWN: AT	DATE 15.11.21	No.: KDE21-007
DESIGNED: Ministry of Justice	15.11.21	CAD Ref: CIIC - MoJ Lift
APPROVED: Ministry of Justice	19.11.21	SCALE AS SHOWN
CHECKED: C.I.I.C.	19.11.21	SHEET 07 OF 07
		KDE21A3-007